

foto 5

foto 6

foto 7

foto 8

foto 9

foto 10

foto 11

foto 12

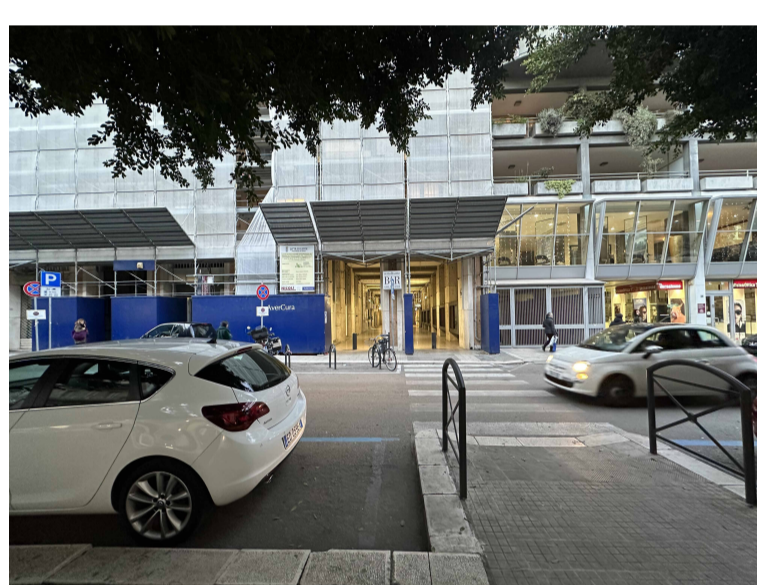


foto 13



foto 14

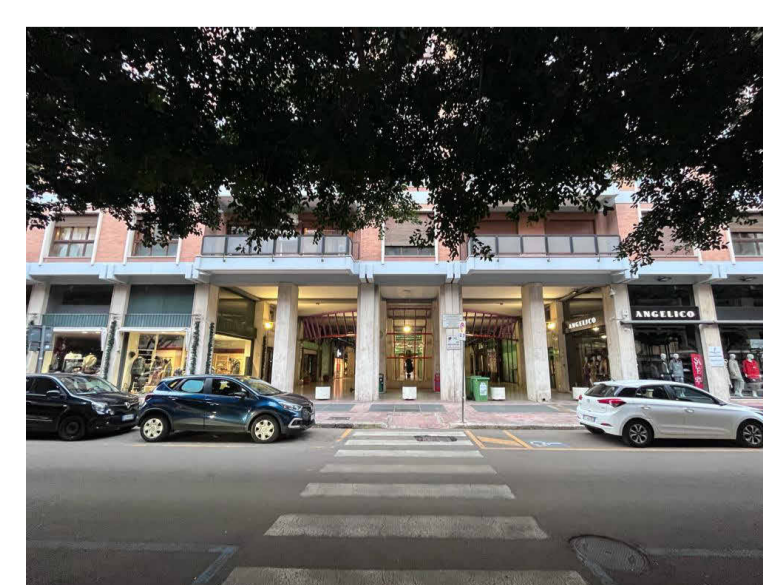
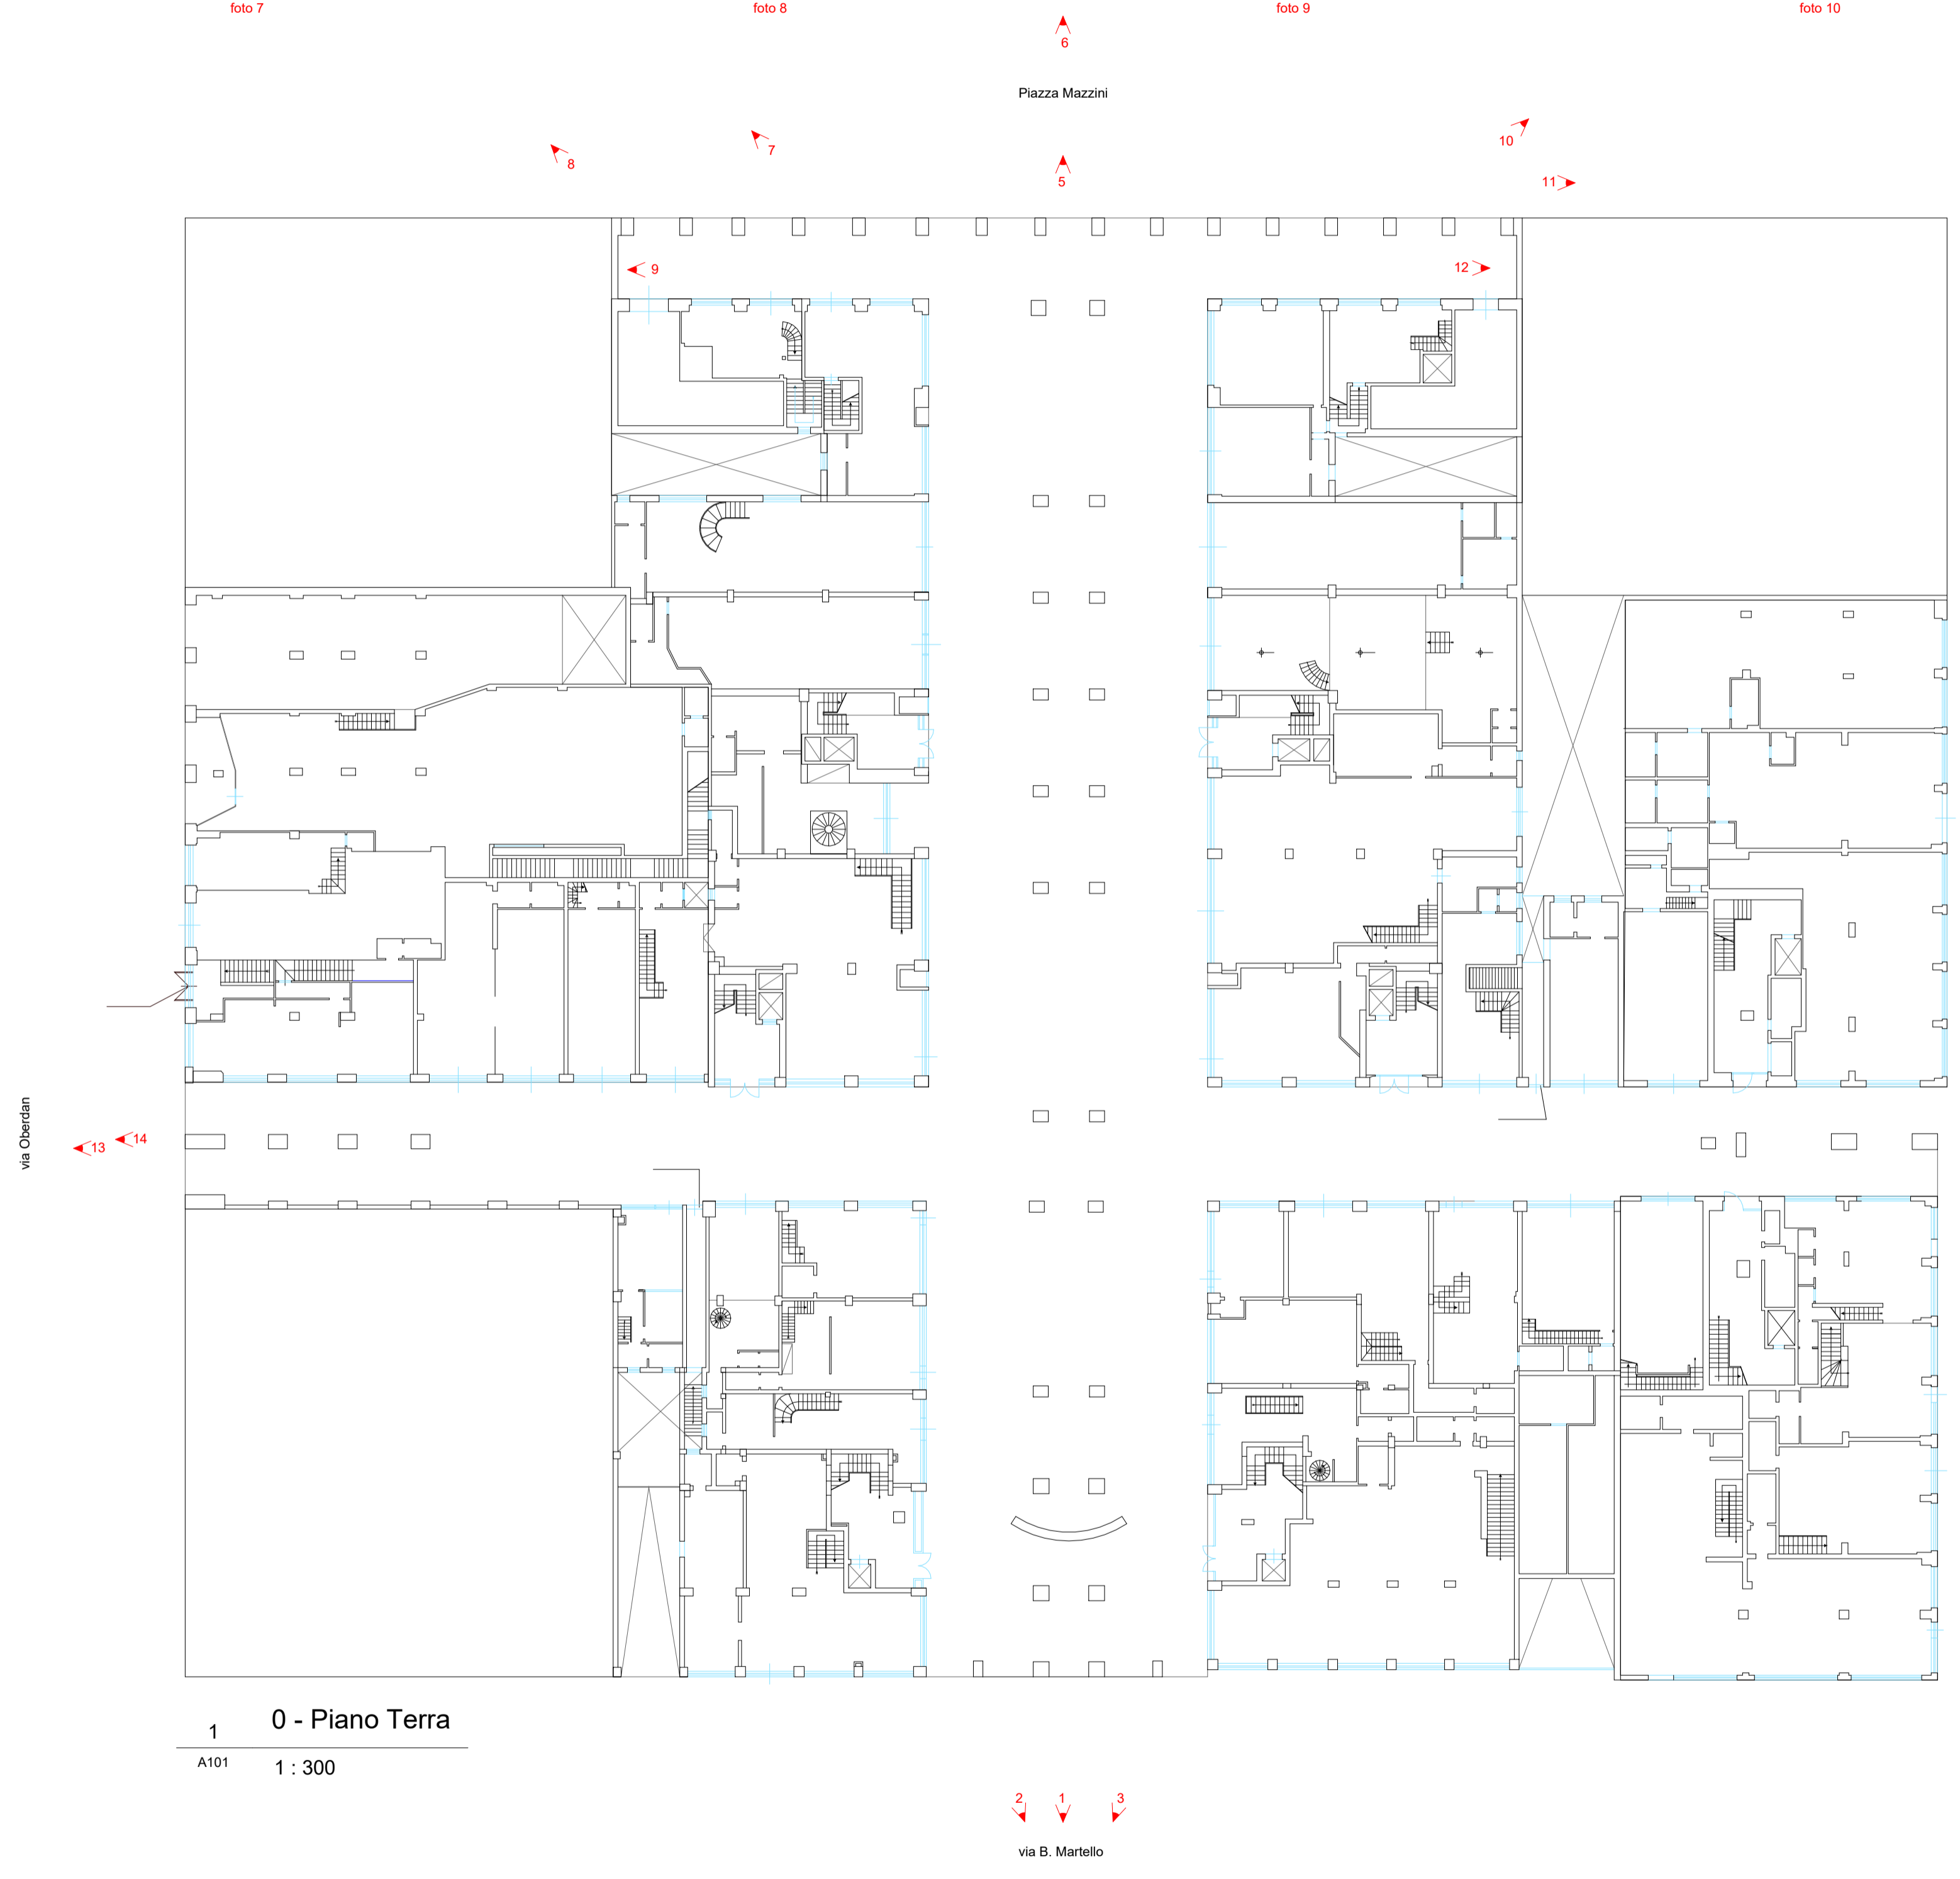


foto 1

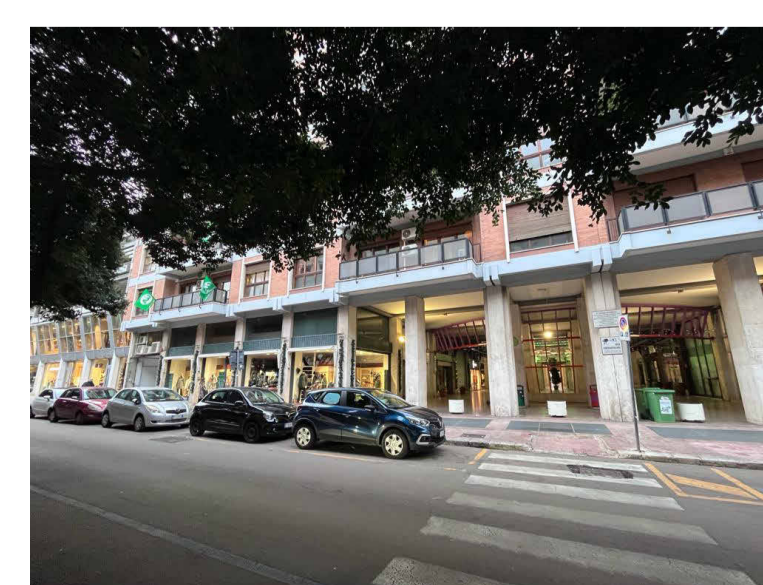


foto 2



foto 3



foto 4



foto 40

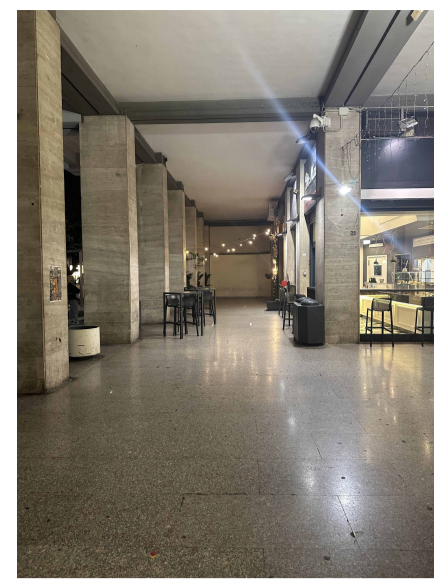


foto 39



foto 38



foto 37

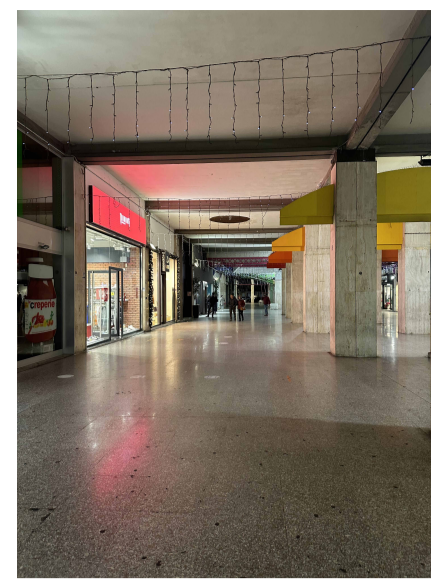


foto 36



foto 35

Piazza Mazzini

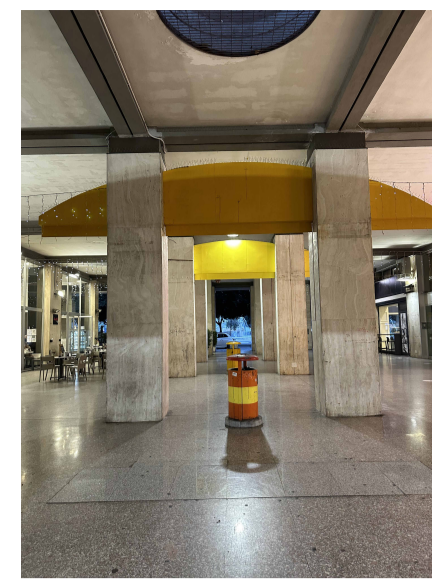


foto 34



foto 33

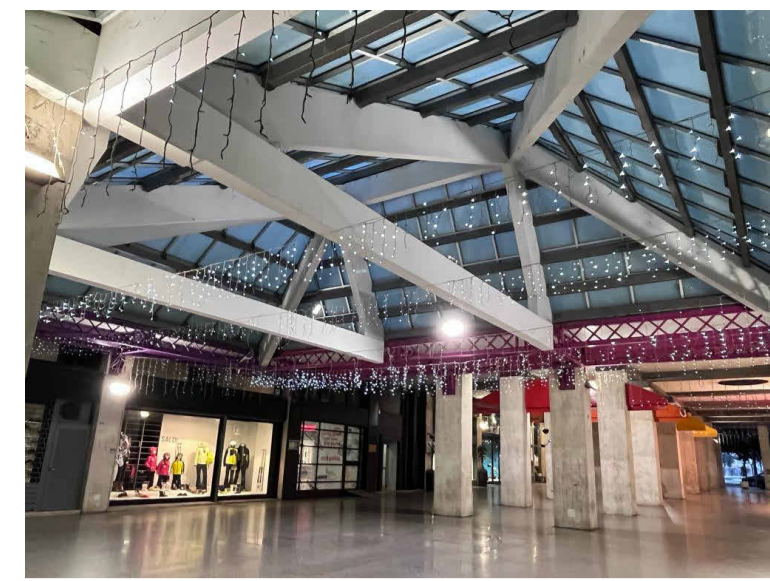


foto 32

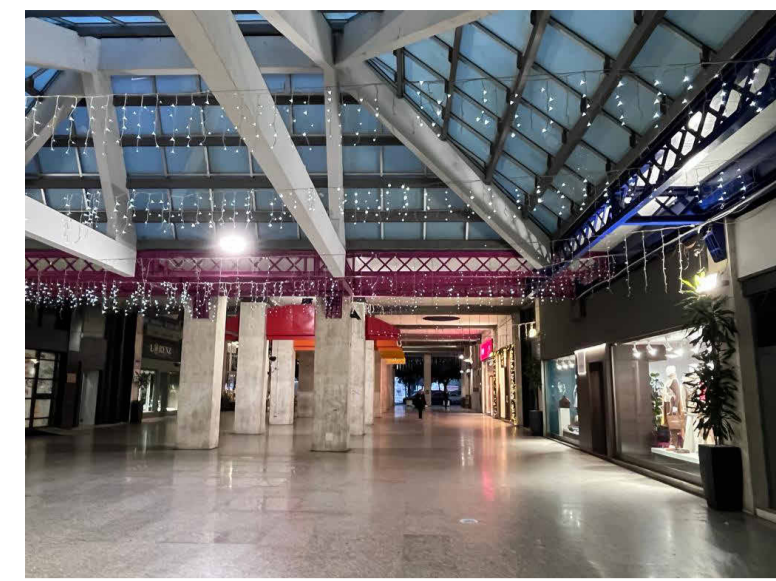


foto 31



foto 15

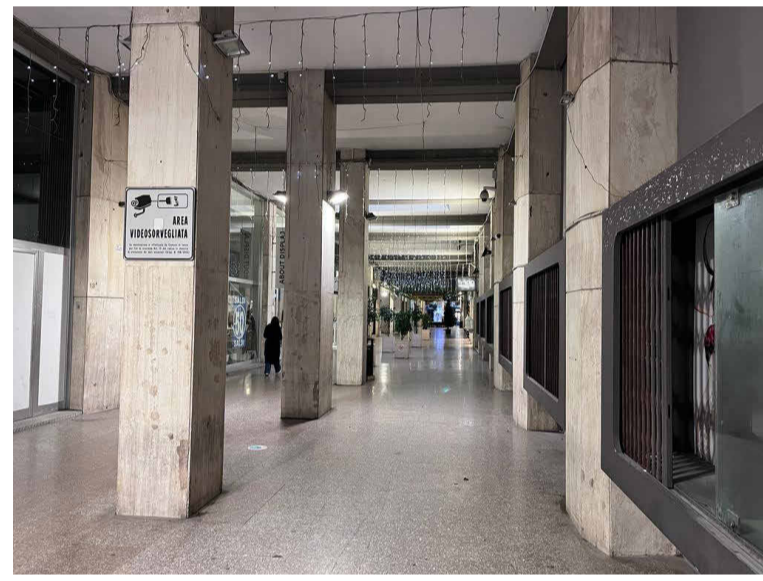


foto 16

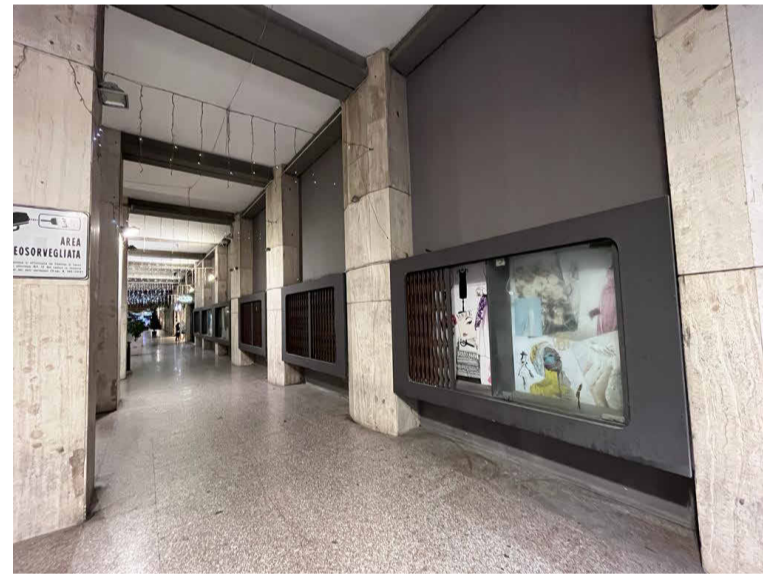


foto 17



foto 18

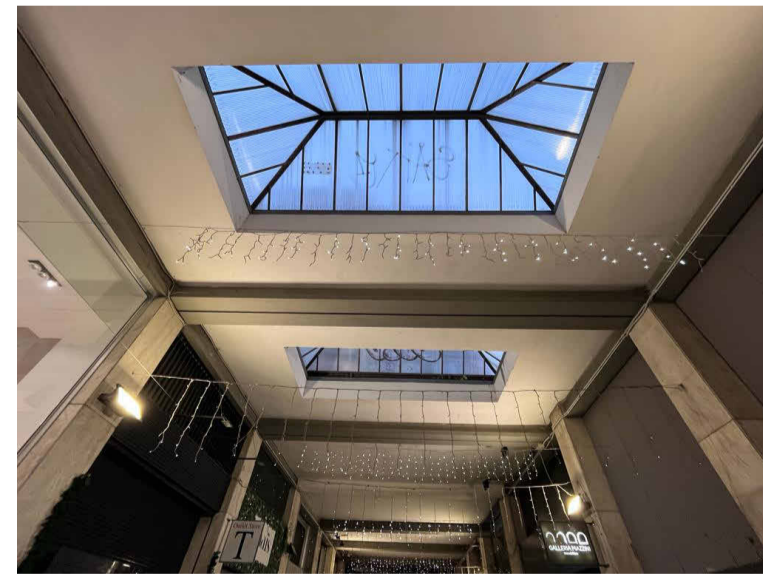


foto 19



foto 20


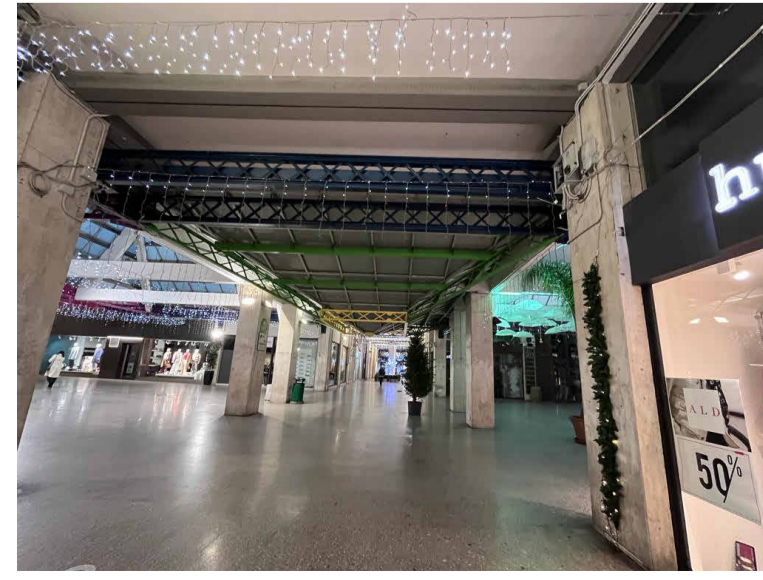


foto 21

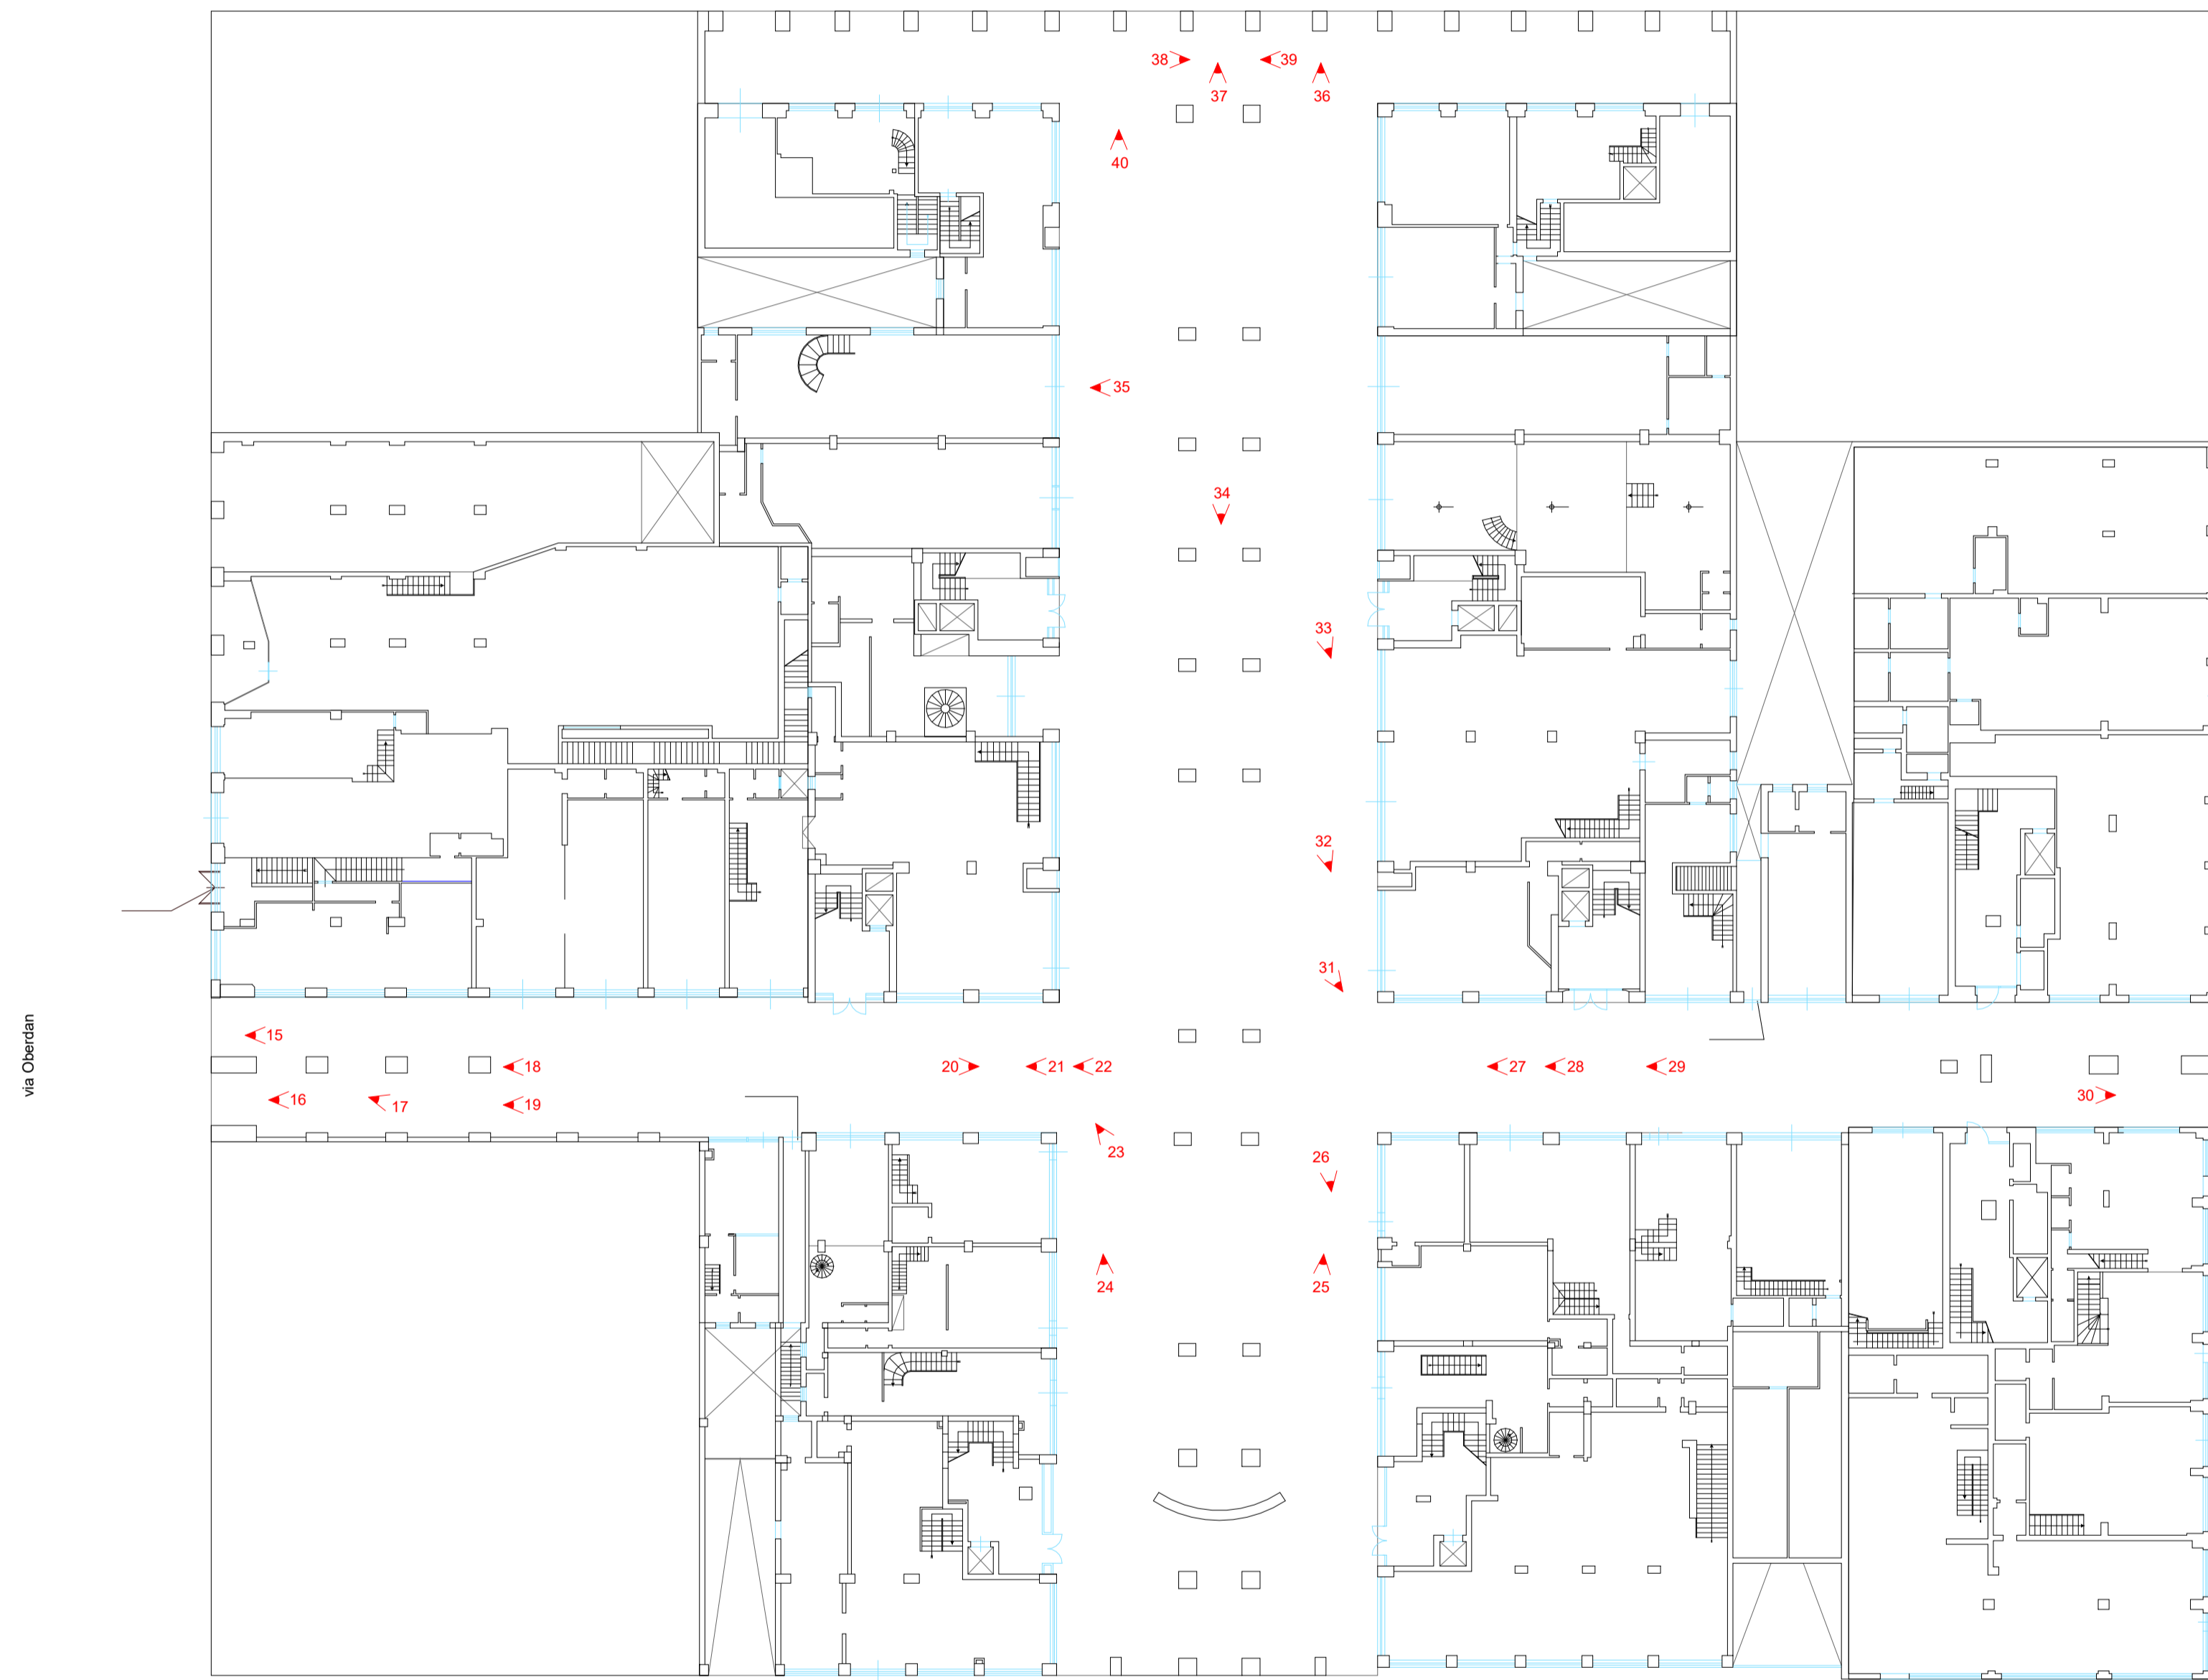

1 0 - Piano Terra - interni
A102 1 : 300

via B. Martello

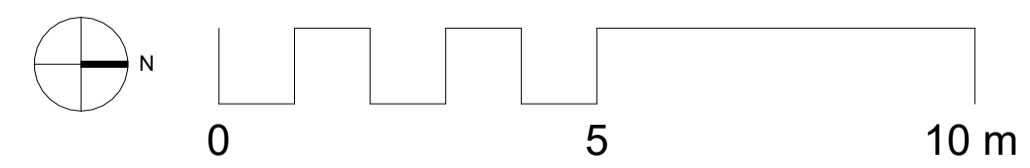


foto 30



foto 29

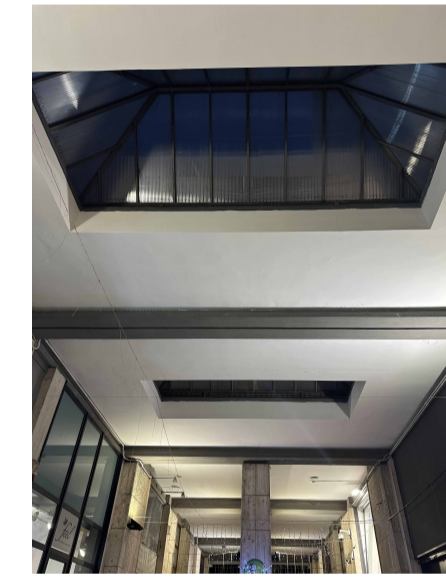


foto 28

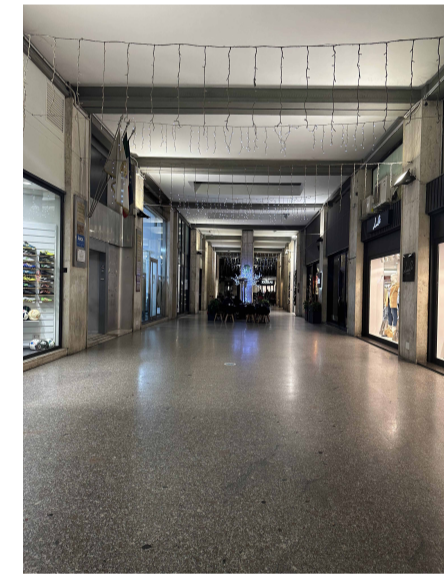


foto 27

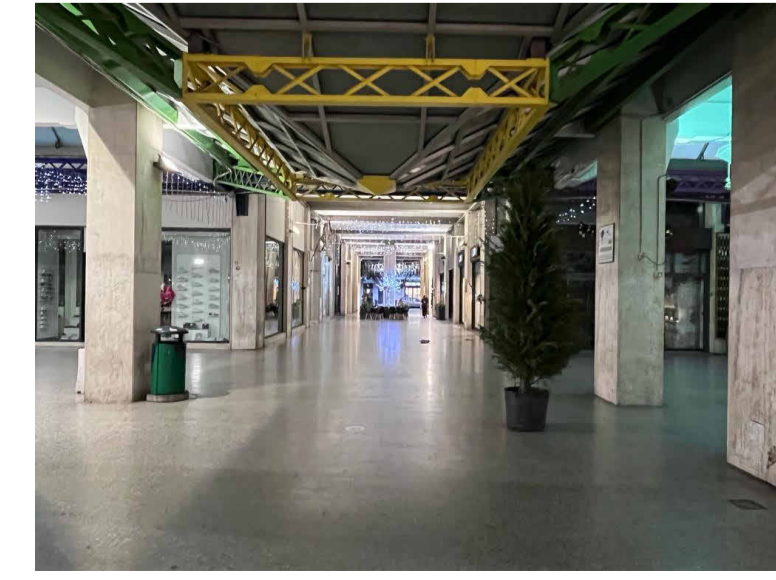


foto 22

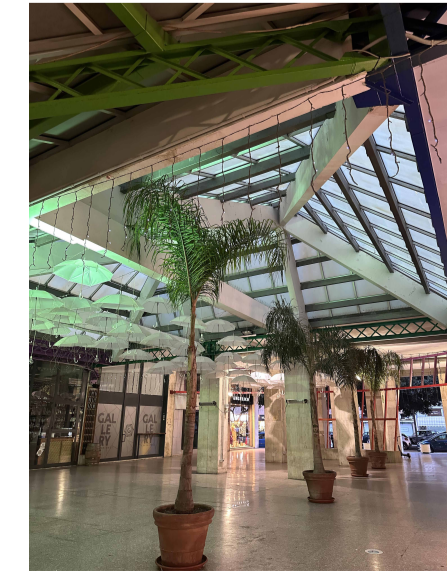


foto 23



foto 24

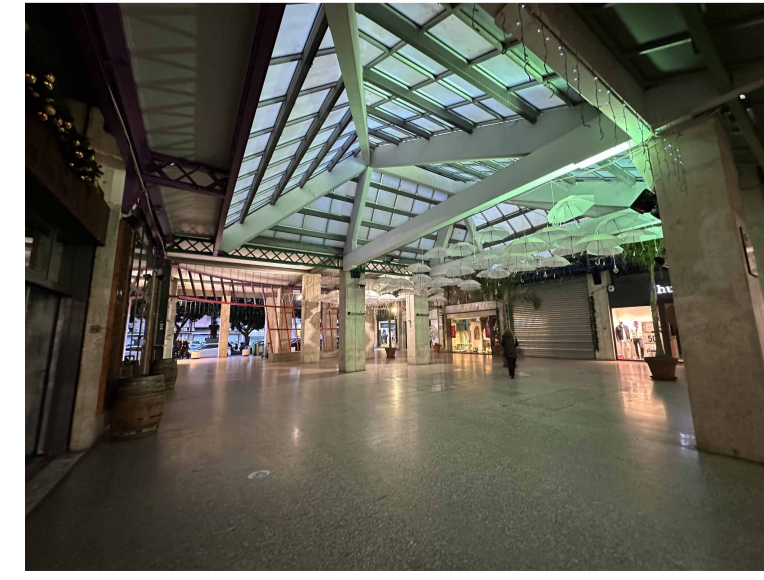


foto 25


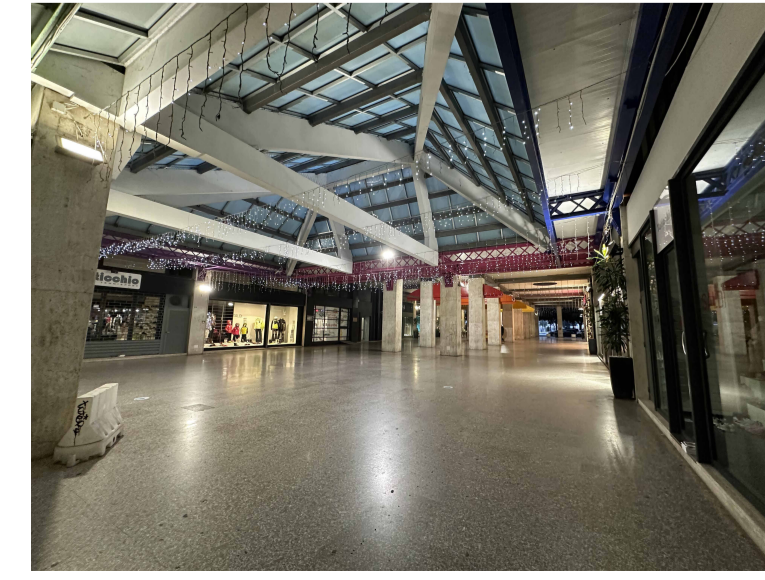


foto 26


via Oberdan

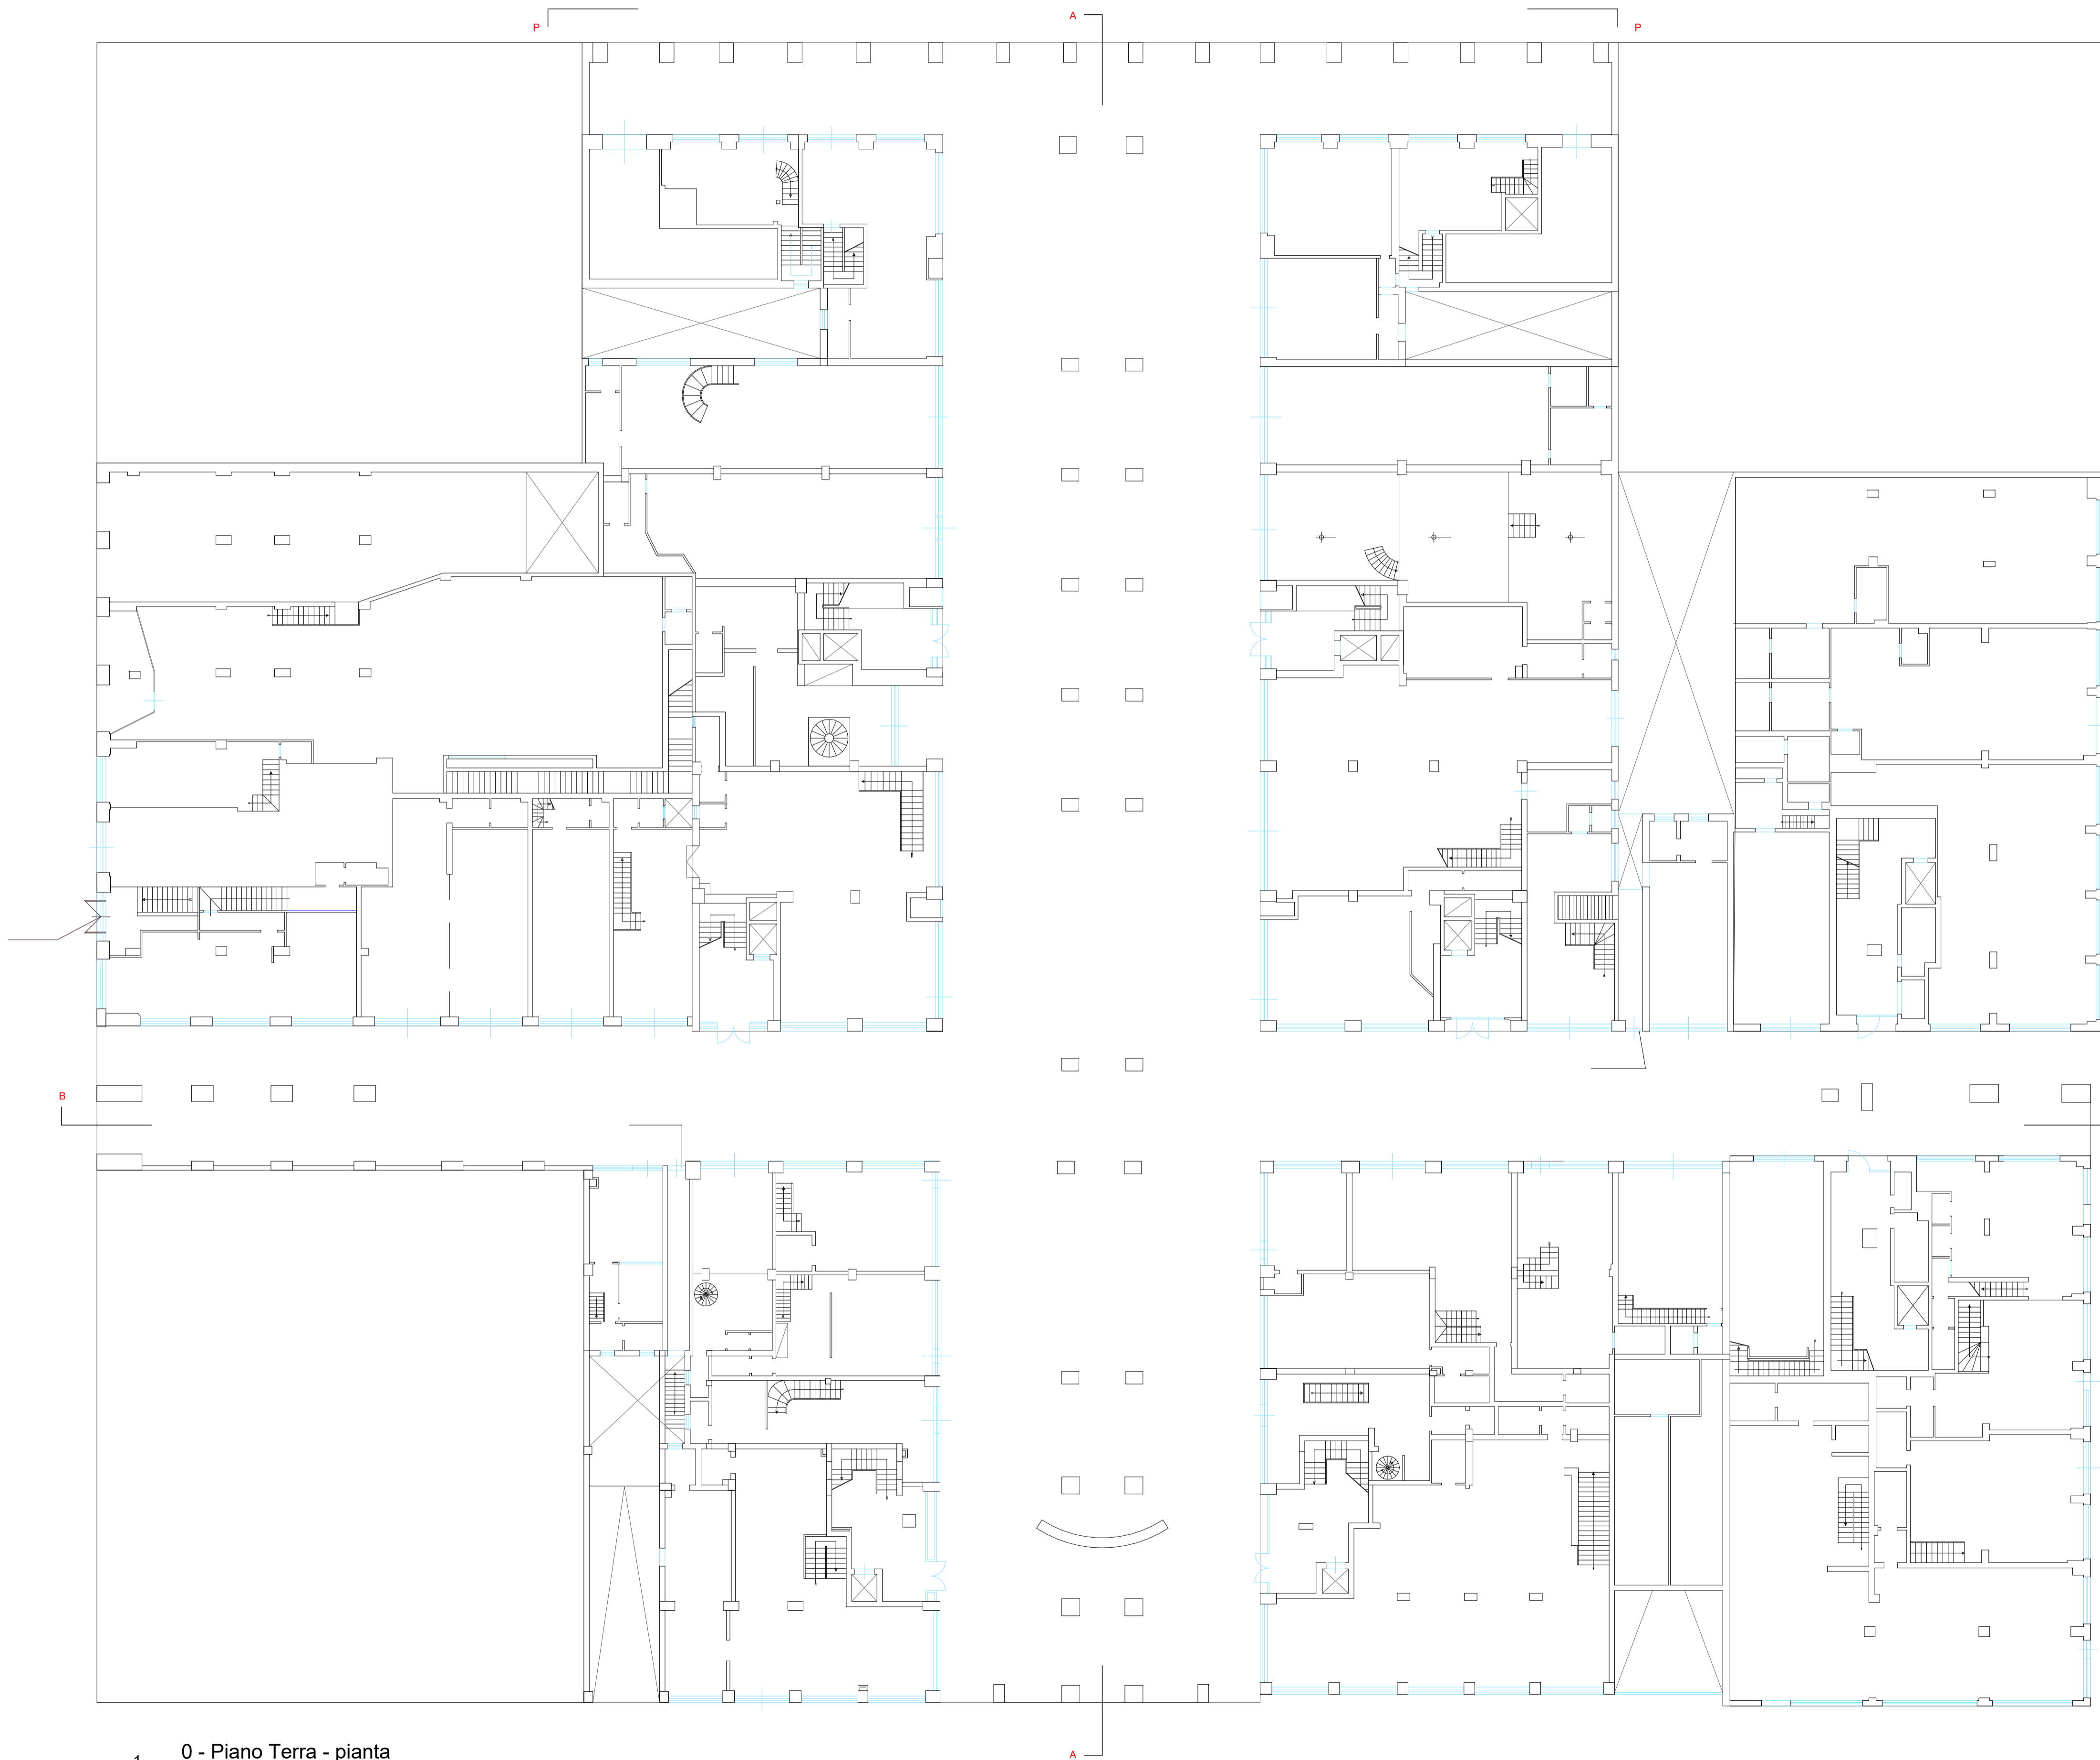


1 0 - Piano Terra - pianta
 A103 1 : 200

via B. Martello




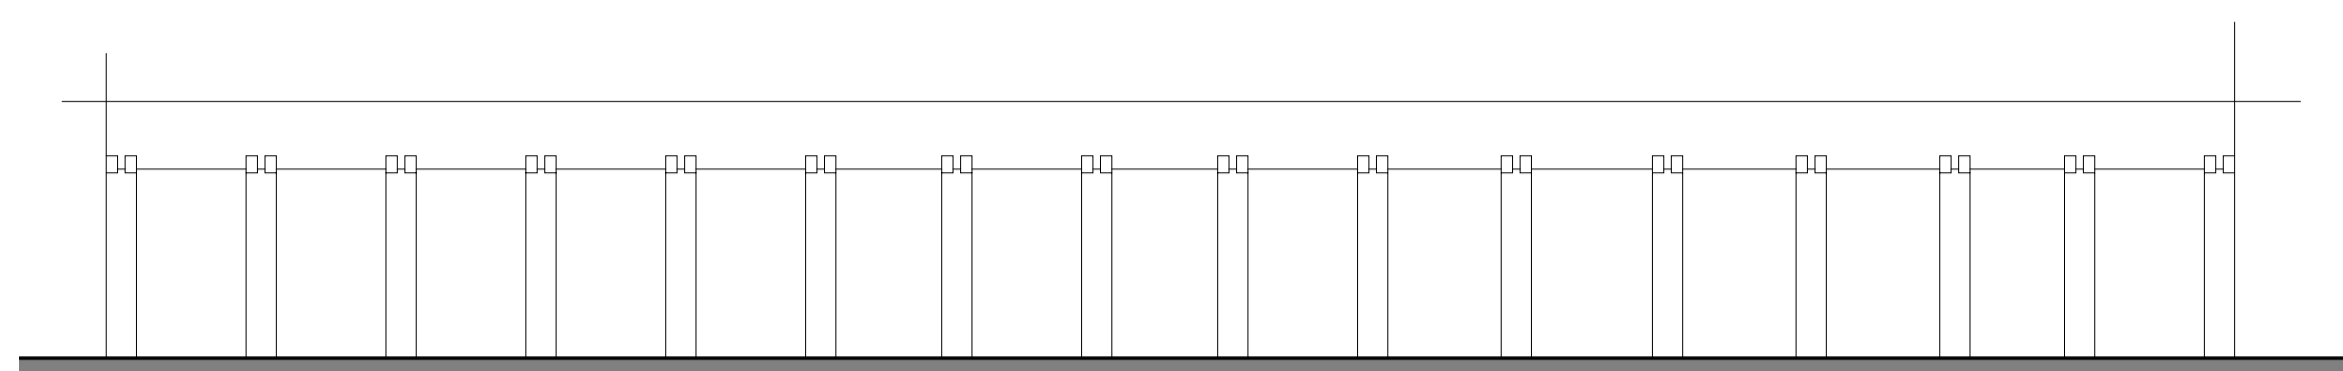

1 prospetto Piazza Mazzini
A104 1 : 200

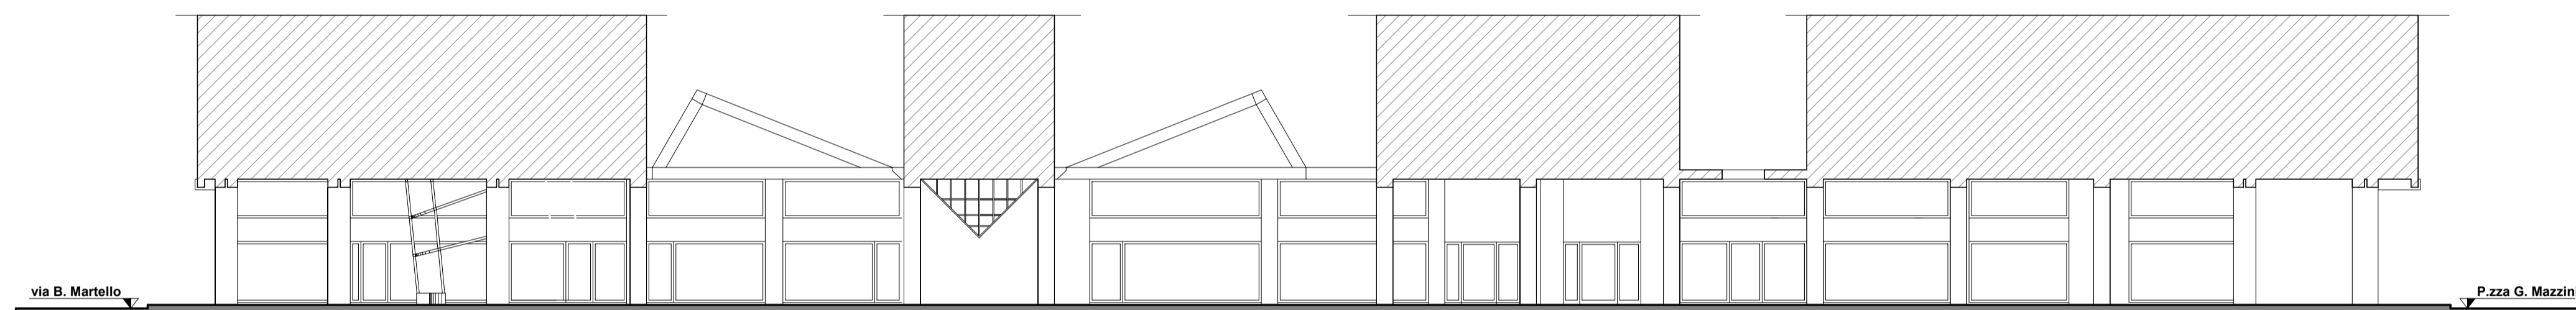

2 sezione AA
A104 1 : 200

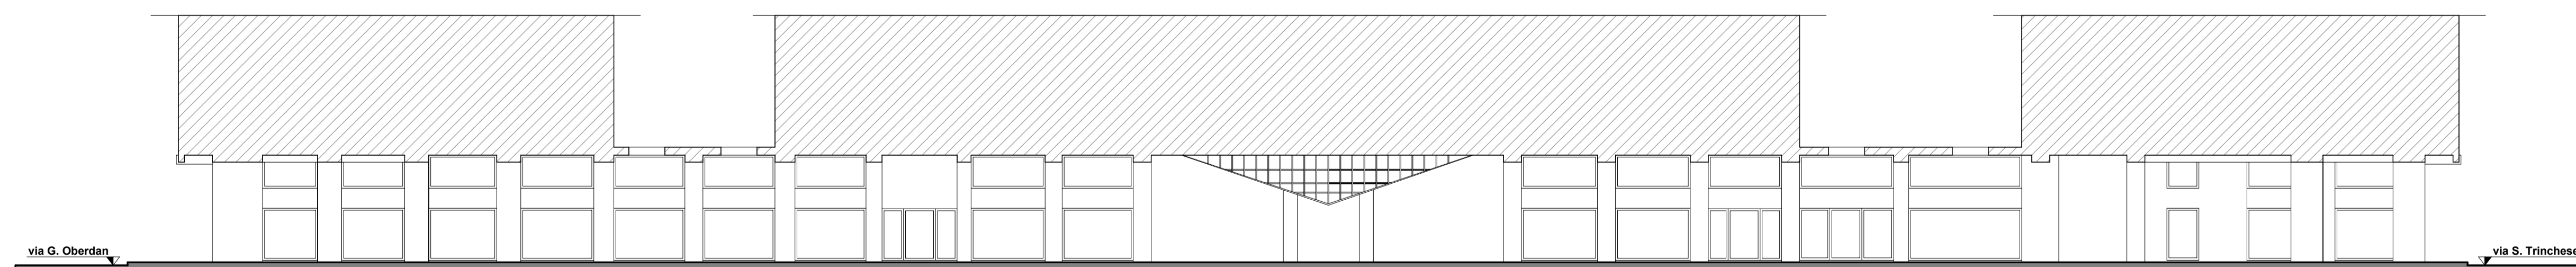

3 sezione BB
A104 1 : 200